



DWG. CODE : KP-DFD-116
SHEET No. : 1 of 1

ALL DIMENSIONS ARE IN mm

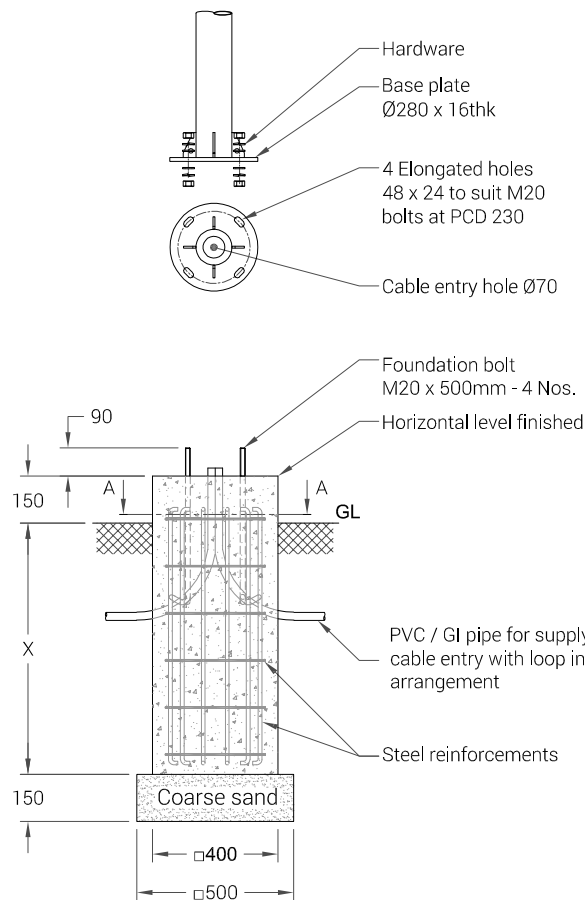


FOUNDATION TYPE	POLE HEIGHT	DIMENSION " X "
A	7000	1000
B	8000	1200
C	9000	1200

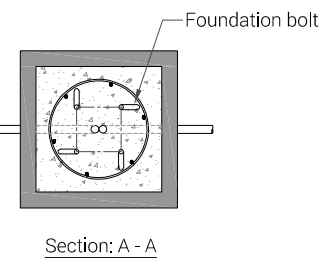

Note :

1. Typical foundation drawing. Contact local site engineer for detailed drawing.
2. Parameters considered in RCC foundation design :
Load bearing capacity of soil (LBC) : 10 Mt/m² (Minimum)
Grade of steel reinforcement : Fe 415
Grade of foundation bolt : 4.6
3. Height of foundation above ground level (150mm) may be revised to suit the site conditions especially considering the expected water level stagnation.
4. Template supplied is suggested to be used for locating the PCD of foundation bolts.
5. 4 Nos. of foundation bolt have to be oriented (located), while casting the foundation such that the door of the electrical junction box faces the required direction.
6. PVC / GI pipe for entry of supply cable and the materials required for foundation are not scope of our supply.

01.	Design revised	12-12-24	SANKAR		
REV. No.	REVISION DETAILS	DATE	REVISED	CHD	APPD

DRAWN R.SATHISH	CHECKED	APPROVED	DATE 18-01-2021	SCALE 1 : 25	MATERIAL -	Y:\KP\005.FOUNDATION DETAILS\KP-DFD-116 (KP-79)\KP-DFD-116 (KP-79), REV 01.dwg			
<div>K-LITE</div> <div>K-LITE INDUSTRIES PRIVATE LIMITED CHENNAI-600 058</div>			DETAILED FOUNDATION DRAWING FOR KP - 79 Ø280 x 16 (FOUNDATION BOLT M20 x 500)						
				DRG. CODE. KP-DFD-116		REV 01	SHEET 1 of 1		