

DWG. No. : KP-DMD-006
SHEET No. : 1 of 1

ALL DIMENSIONS ARE IN mm

F

F

E

E

D




D

C

C

B

B

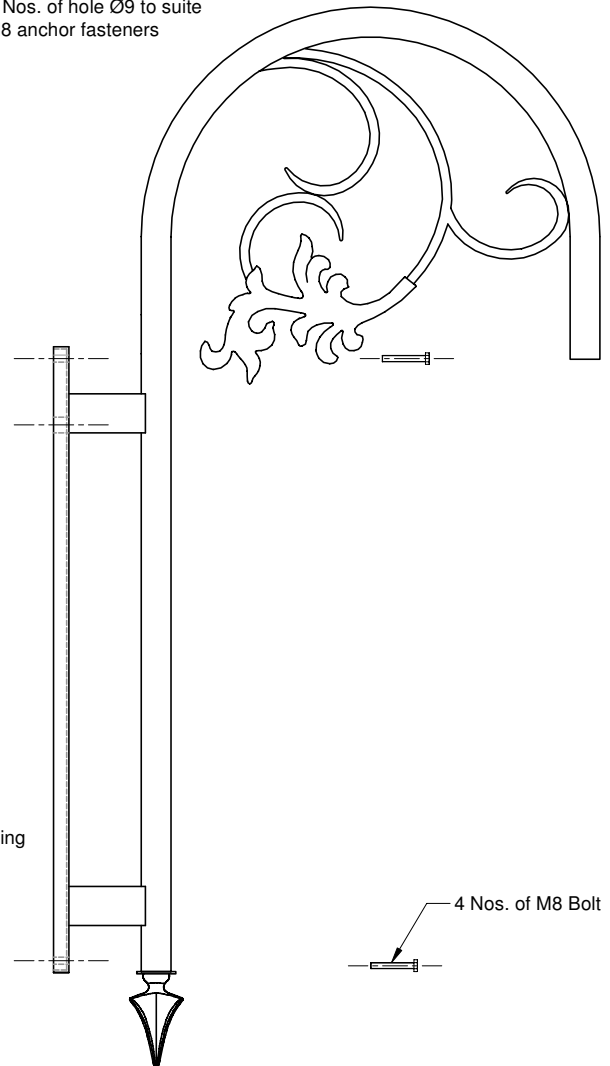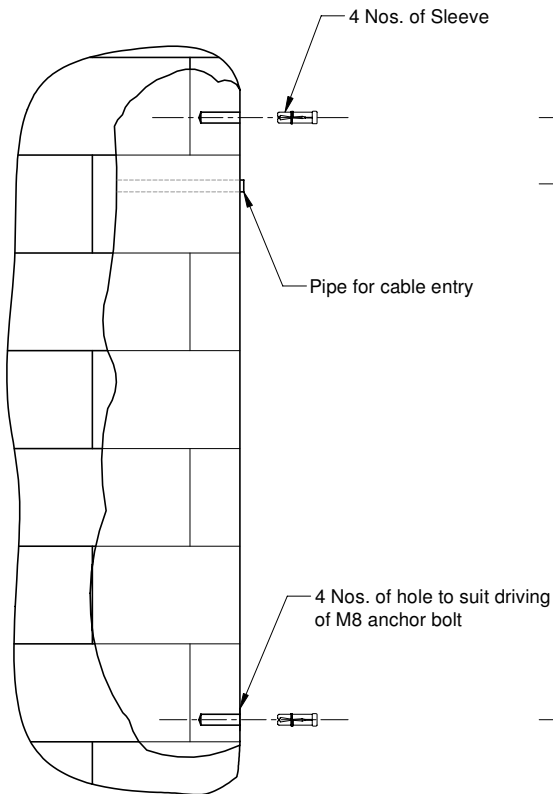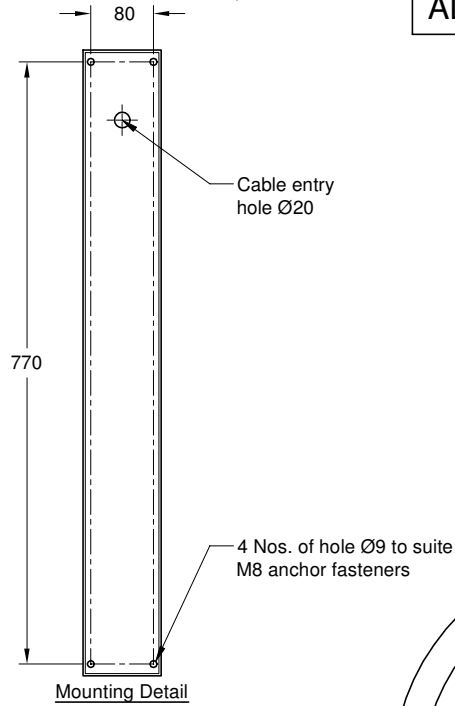

NOTE :

1. Pipe for cable entry shown is only for indicative.
2. Sleeve and anchor fasteners are not included in the scope of supply.

REV. No.	REVISION DETAILS	DATE	REVISED	CHD	APPD

DRAWN BASKAR	CHECKED	APPROVED	DATE 07-07-18	SCALE 1:10	MATERIAL -	Z:\KP\010.DETAIL MOUNTING DRAWING\KP - DMD - 006\REV 00.dwg
-----------------	---------	----------	------------------	---------------	---------------	---


A

A

K-LITE

K-LITE INDUSTRIES
CHENNAI-600 058

DETAILED MOUNTING DRAWING FOR KP - W6
WALL BRACKET

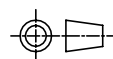

DRG. NO.

KP-DMD-006

REV
00

SHEET
1 of 1