
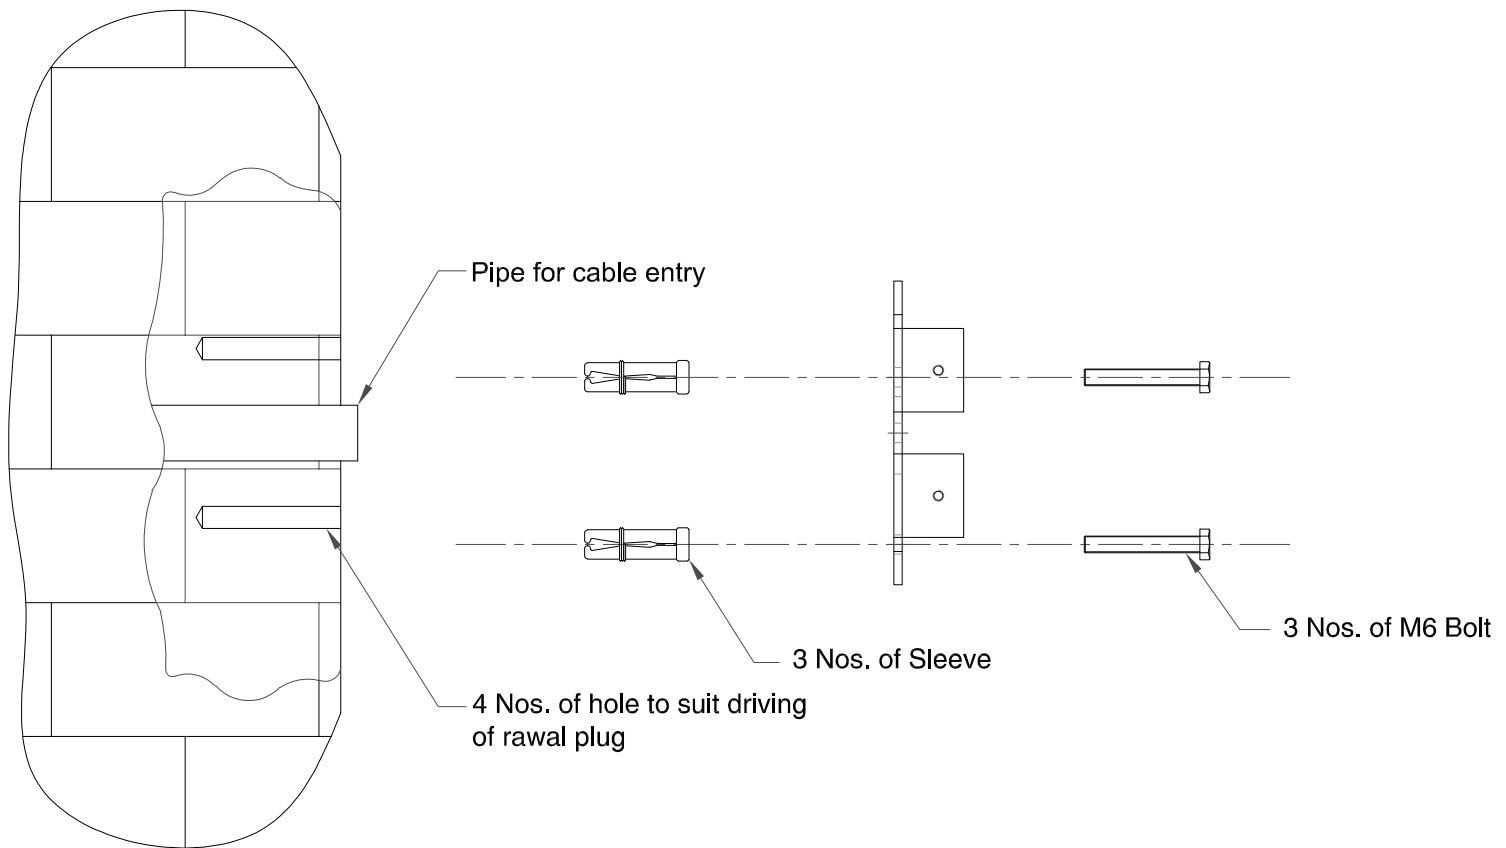


DWG. No. : KP-DMD-011
SHEET No. : 1 of 1

ALL DIMENSIONS ARE IN mm

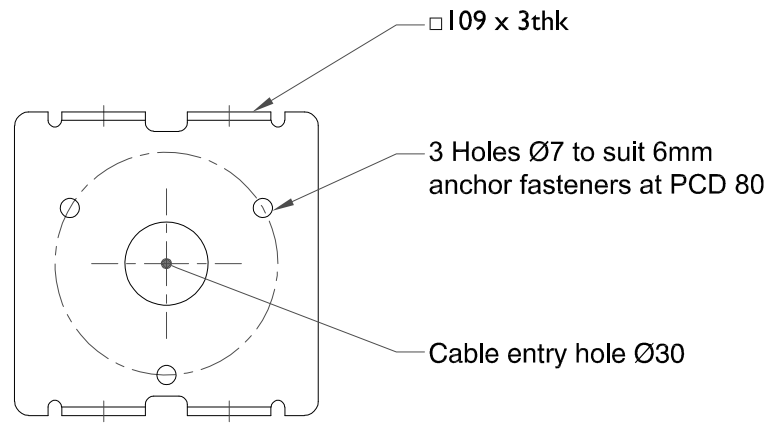

NOTE:

- 1. Pipe for cable entry shown is only for indicative.
- 2. Coach screws and rawl plugs are not included in the scope of supply.

01	MOUNTING PLATE REVISED	18-01-2021	R.SATHISH		
REV. No.	REVISION DETAILS	DATE	REVISED	CHD	APPD

DRAWN R.SATHISH	CHECKED	APPROVED	DATE 16-02-19	SCALE 1 : 4	MATERIAL -	Z:\KP\010.DETAIL MOUNTING DRAWING\KP - DMD - 011\REV 01.dwg			
K-LITE INDUSTRIES CHENNAI-600 068						DETAILED MOUNTING DRAWING FOR KP-W11 WALL BRACKET			
							DRG. NO. KP-DMD-011	REV 01	SHEET 1 of 1